


BEARINGS SHOWN HEREON ARE  
BASED ON LIBER 12735, PAGE 0298



FIRST STREET  
(60' WIDE)


N06°48'40"W  
50.10'

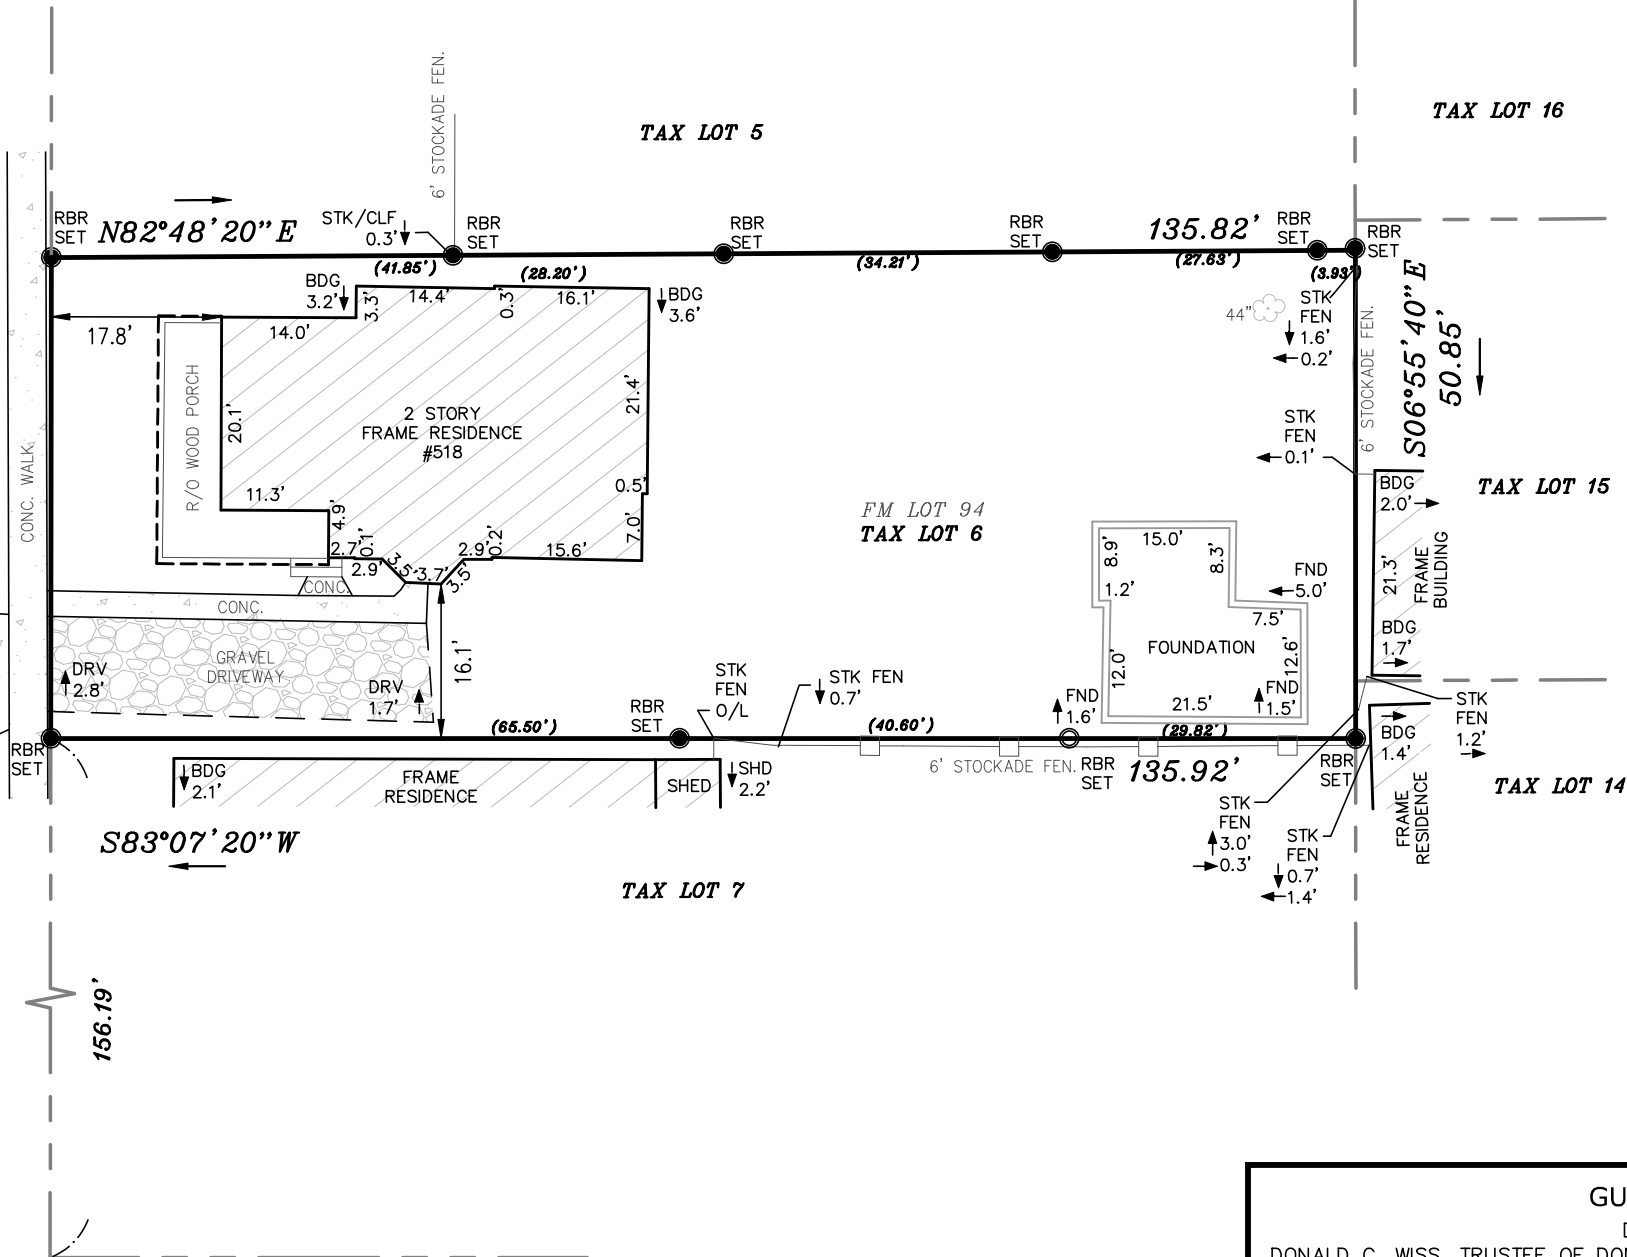

CENTER STREET  
(60' WIDE)

156.19'

GRAPHIC SCALE

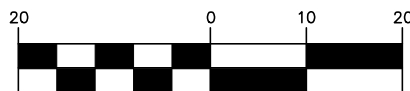

( IN FEET )  
1 inch = 20 ft.




SCAN ME

LOT AREA  
6,858± S.F.  
0.16± AC.

5	05/08/2025	UPDATED SURVEY	RP	TR
4	10/04/2023	STAKEOUT	BB	TR
3	09/26/2023	STAKEOUT	BB	TR
2	12/20/2022	REVISED GUARANTEES	JTS	MS
1	12/19/2022	UPDATED SURVEY	JDL	MS
REV	DATE	DESCRIPTION	BY	CHK

GUARANTEED TO:

DONALD C. WISS  
DONALD C. WISS, TRUSTEE OF DONALD C. WISS SUBTRUST U/A WISS LIVING TRUST  
FIDELITY NATIONAL TITLE INSURANCE

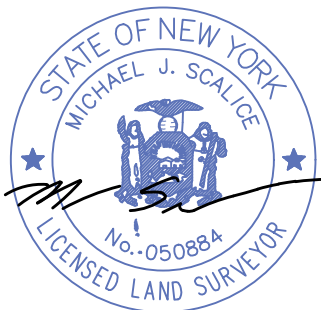

SCALICE

land surveying

mjslandsurvey.com P:631-957-2400

1 South Bay Avenue, Islip, NY 11751

TAX MAP NO.  
1001-00400-0300-006000

JOB No. S20-3214

DATE SURVEYED: 01/18/2021

DR.: MC

CREW.: AN

SCALE: 1" = 20'

SURVEY OF PROPERTY

518 1ST STREET, GREENPORT, NEW YORK 11944

LOT 94

MAP OF

GREENPORT VILLAGE

FILE DATE: 08/10/1938 MAP NO. 9

SITUATE

VILLAGE OF GREENPORT, TOWN OF SOUTHOLD  
SUFFOLK COUNTY, NEW YORK

SYMBOL LEGEND

- MONUMENT FND
- I.P. / I.B. FND
- I.P. / I.B. SET
- SPOT ELEVATIONS
- UTILITY POLE
- GUY WIRE
- UTILITY POLE W/LIGHT
- LIGHT POLE
- SIGN
- FIRE HYDRANT
- PVC FENCE (PVC)
- STOCKADE FENCE (STK)
- CHAIN LINK FENCE (CLF)
- WIRE FENCE
- MANHOLE
- "A"-INLET
- "B"-INLET
- YARD INLET
- YARD INLET
- A/C UNIT
- ELECTRIC METER
- GAS METER
- WATER METER
- GAS VALVE
- WATER VALVE
- TEST HOLE
- TREE
- SHRUB
- BOLLARD
- WETLAND FLAG
- D.C. DEPRESSED CURB
- FE. FENCE
- MAS. MASONRY
- PLAT. PLATFORM
- W.W. WINDOW WELL
- B/W BAY WINDOW
- C/E CELLAR ENTRANCE
- O/H OVERHANG
- R/O ROOF OVER
- CANT. CANTILEVER
- G.O.L. GENERALLY ON LINE
- CROSS CUT
- STAKE
- O/L ON LINE
- R.O.W. RIGHT OF WAY

(1) UNAUTHORIZED ALTERATION OR ADDITION TO THIS SURVEY MAP BEARING A LICENSED LAND SURVEYOR'S SEAL IS A VIOLATION OF SECTION 7209, SUB-DIVISION 2, OF NEW YORK STATE EDUCATION LAW. (2) ONLY BOUNDARY SURVEY MAPS WITH THE SURVEYOR'S EMBOSSED SEAL ARE GENUINE TRUE AND CORRECT COPIES OF THE SURVEYOR'S ORIGINAL WORK AND OPINION. (3) CERTIFICATIONS ON THIS BOUNDARY SURVEY MAP SIGNIFY THAT THE MAP WAS PREPARED IN ACCORDANCE WITH THE CURRENT EXISTING CODE OF PRACTICE FOR LAND SURVEYS ADOPTED BY THE NEW YORK STATE ASSOCIATION OF PROFESSIONAL LAND SURVEYORS, INC. THE CERTIFICATION IS LIMITED TO PERSONS FOR WHOM THE BOUNDARY SURVEY MAP IS PREPARED, TO THE TITLE COMPANY, TO THE GOVERNMENTAL AGENCY, AND TO THE LENDING INSTITUTION LISTED ON THIS BOUNDARY SURVEY MAP. (4) THE CERTIFICATIONS HEREIN ARE NOT TRANSFERABLE. (5) THE LOCATION OF UNDERGROUND IMPROVEMENTS OR ENCROACHMENTS ARE NOT ALWAYS KNOWN AND OFTEN MUST BE ESTIMATED. IF ANY UNDERGROUND IMPROVEMENTS OR ENCROACHMENTS EXIST OR ARE SHOWN, THE IMPROVEMENTS OR ENCROACHMENTS ARE NOT COVERED BY THIS SURVEY. (6) THE OFFSET (OR DIMENSIONS) SHOWN HEREON FROM THE STRUCTURES TO THE PROPERTY LINES ARE FOR A SPECIFIC PURPOSE AND USE AND THEREFORE ARE NOT INTENDED TO GUIDE THE ERECTION OF FENCES, RETAINING WALLS, POOLS, PATIOS PLANTING AREAS, ADDITIONS TO BUILDINGS, AND ANY OTHER TYPE OF CONSTRUCTION. (7) PROPERTY CORNER MONUMENTS WERE NOT SET AS PART OF THIS SURVEY. (8) THIS SURVEY WAS PERFORMED WITH A SPECTRA FOCUS 30 ROBOTIC TOTAL STATION. (9) THE EXISTENCE OF RIGHTS OF WAY AND/OR EASEMENTS OF RECORD IF ANY, NOT SHOWN ARE NOT GUARANTEED. (10) IF THIS SURVEY WAS PREPARED WITHOUT THE BENEFIT OF A TITLE REPORT, THE EXISTENCE OF ANY COVENANTS, RESTRICTIONS, EASEMENTS AND/OR RIGHTS OF WAY OF RECORD, IF ANY, MAY NOT BE SHOWN OR ADDRESSED AND ARE NOT GUARANTEED.