



WISS RESIDENCE • 518 FIRST STREET, GREENPORT, NY 11944

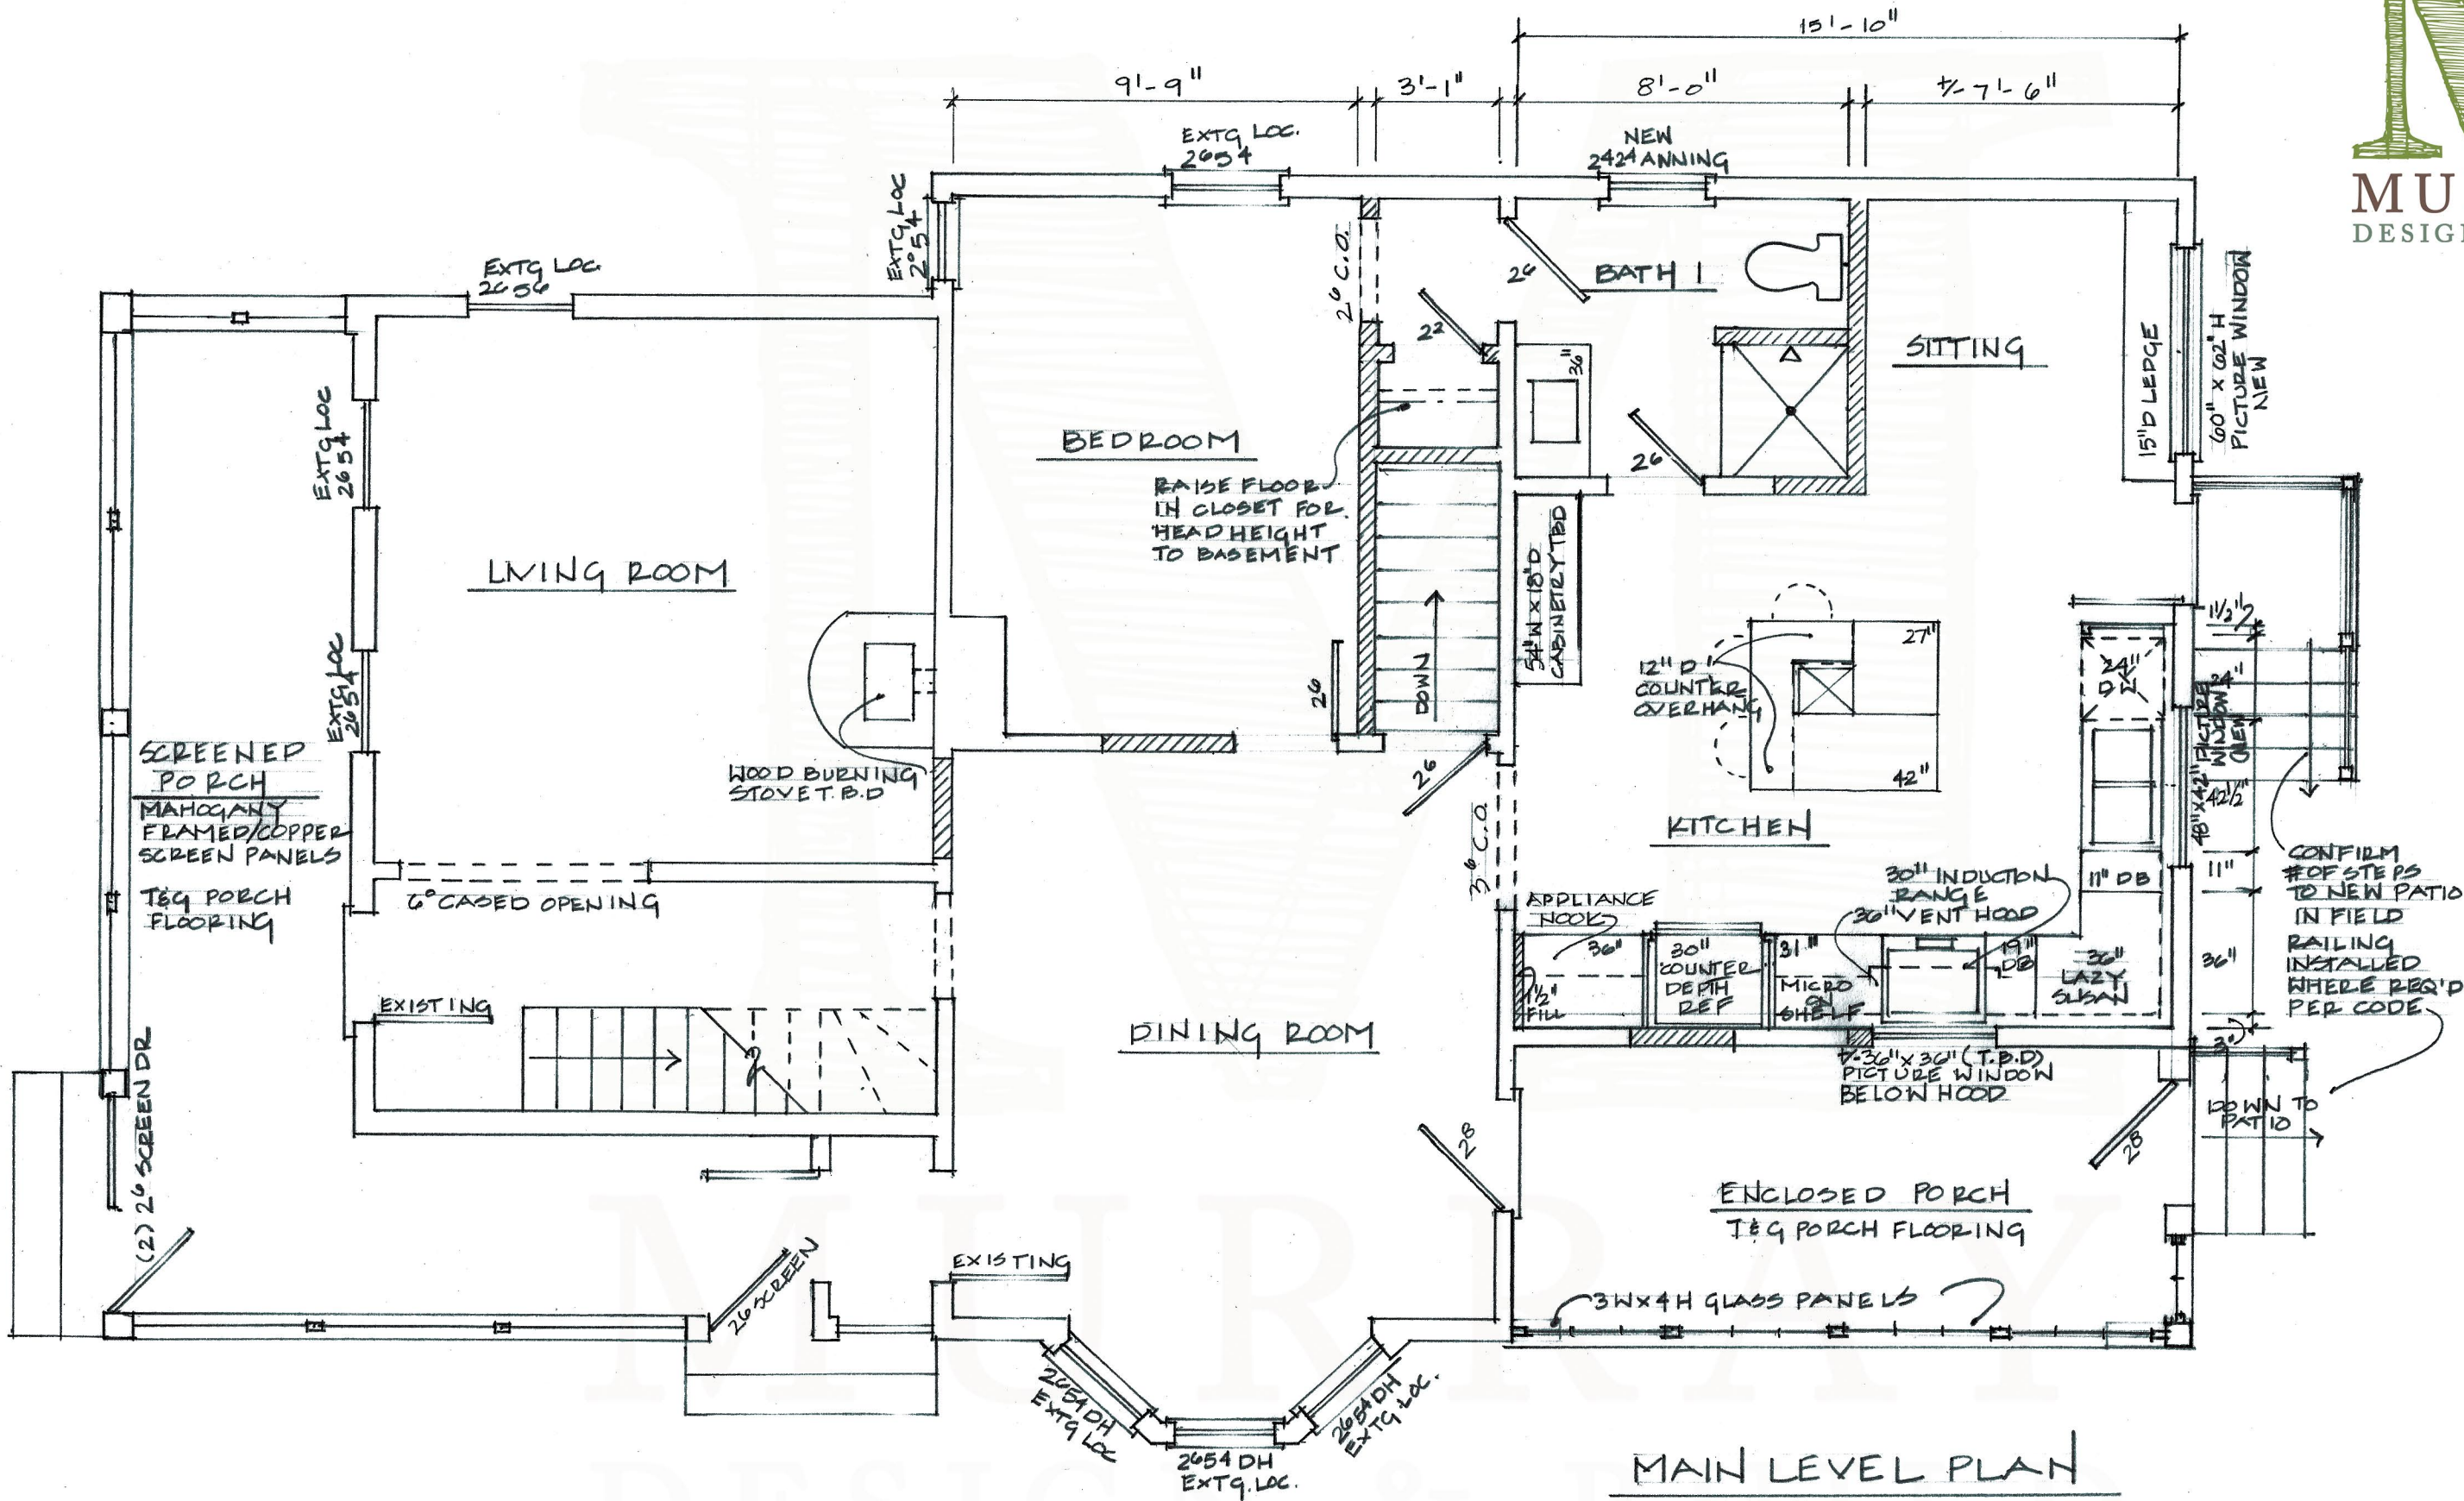

MAIN LEVEL PLAN
 1/4" = 1'-0"

WISS RESIDENCE • 518 FIRST STREET, GREENPORT, NY 11944

CONFIRM # OF STEPS TO NEW PATIO IN FIELD RAILING INSTALLED WHERE REQ'D PER CODE

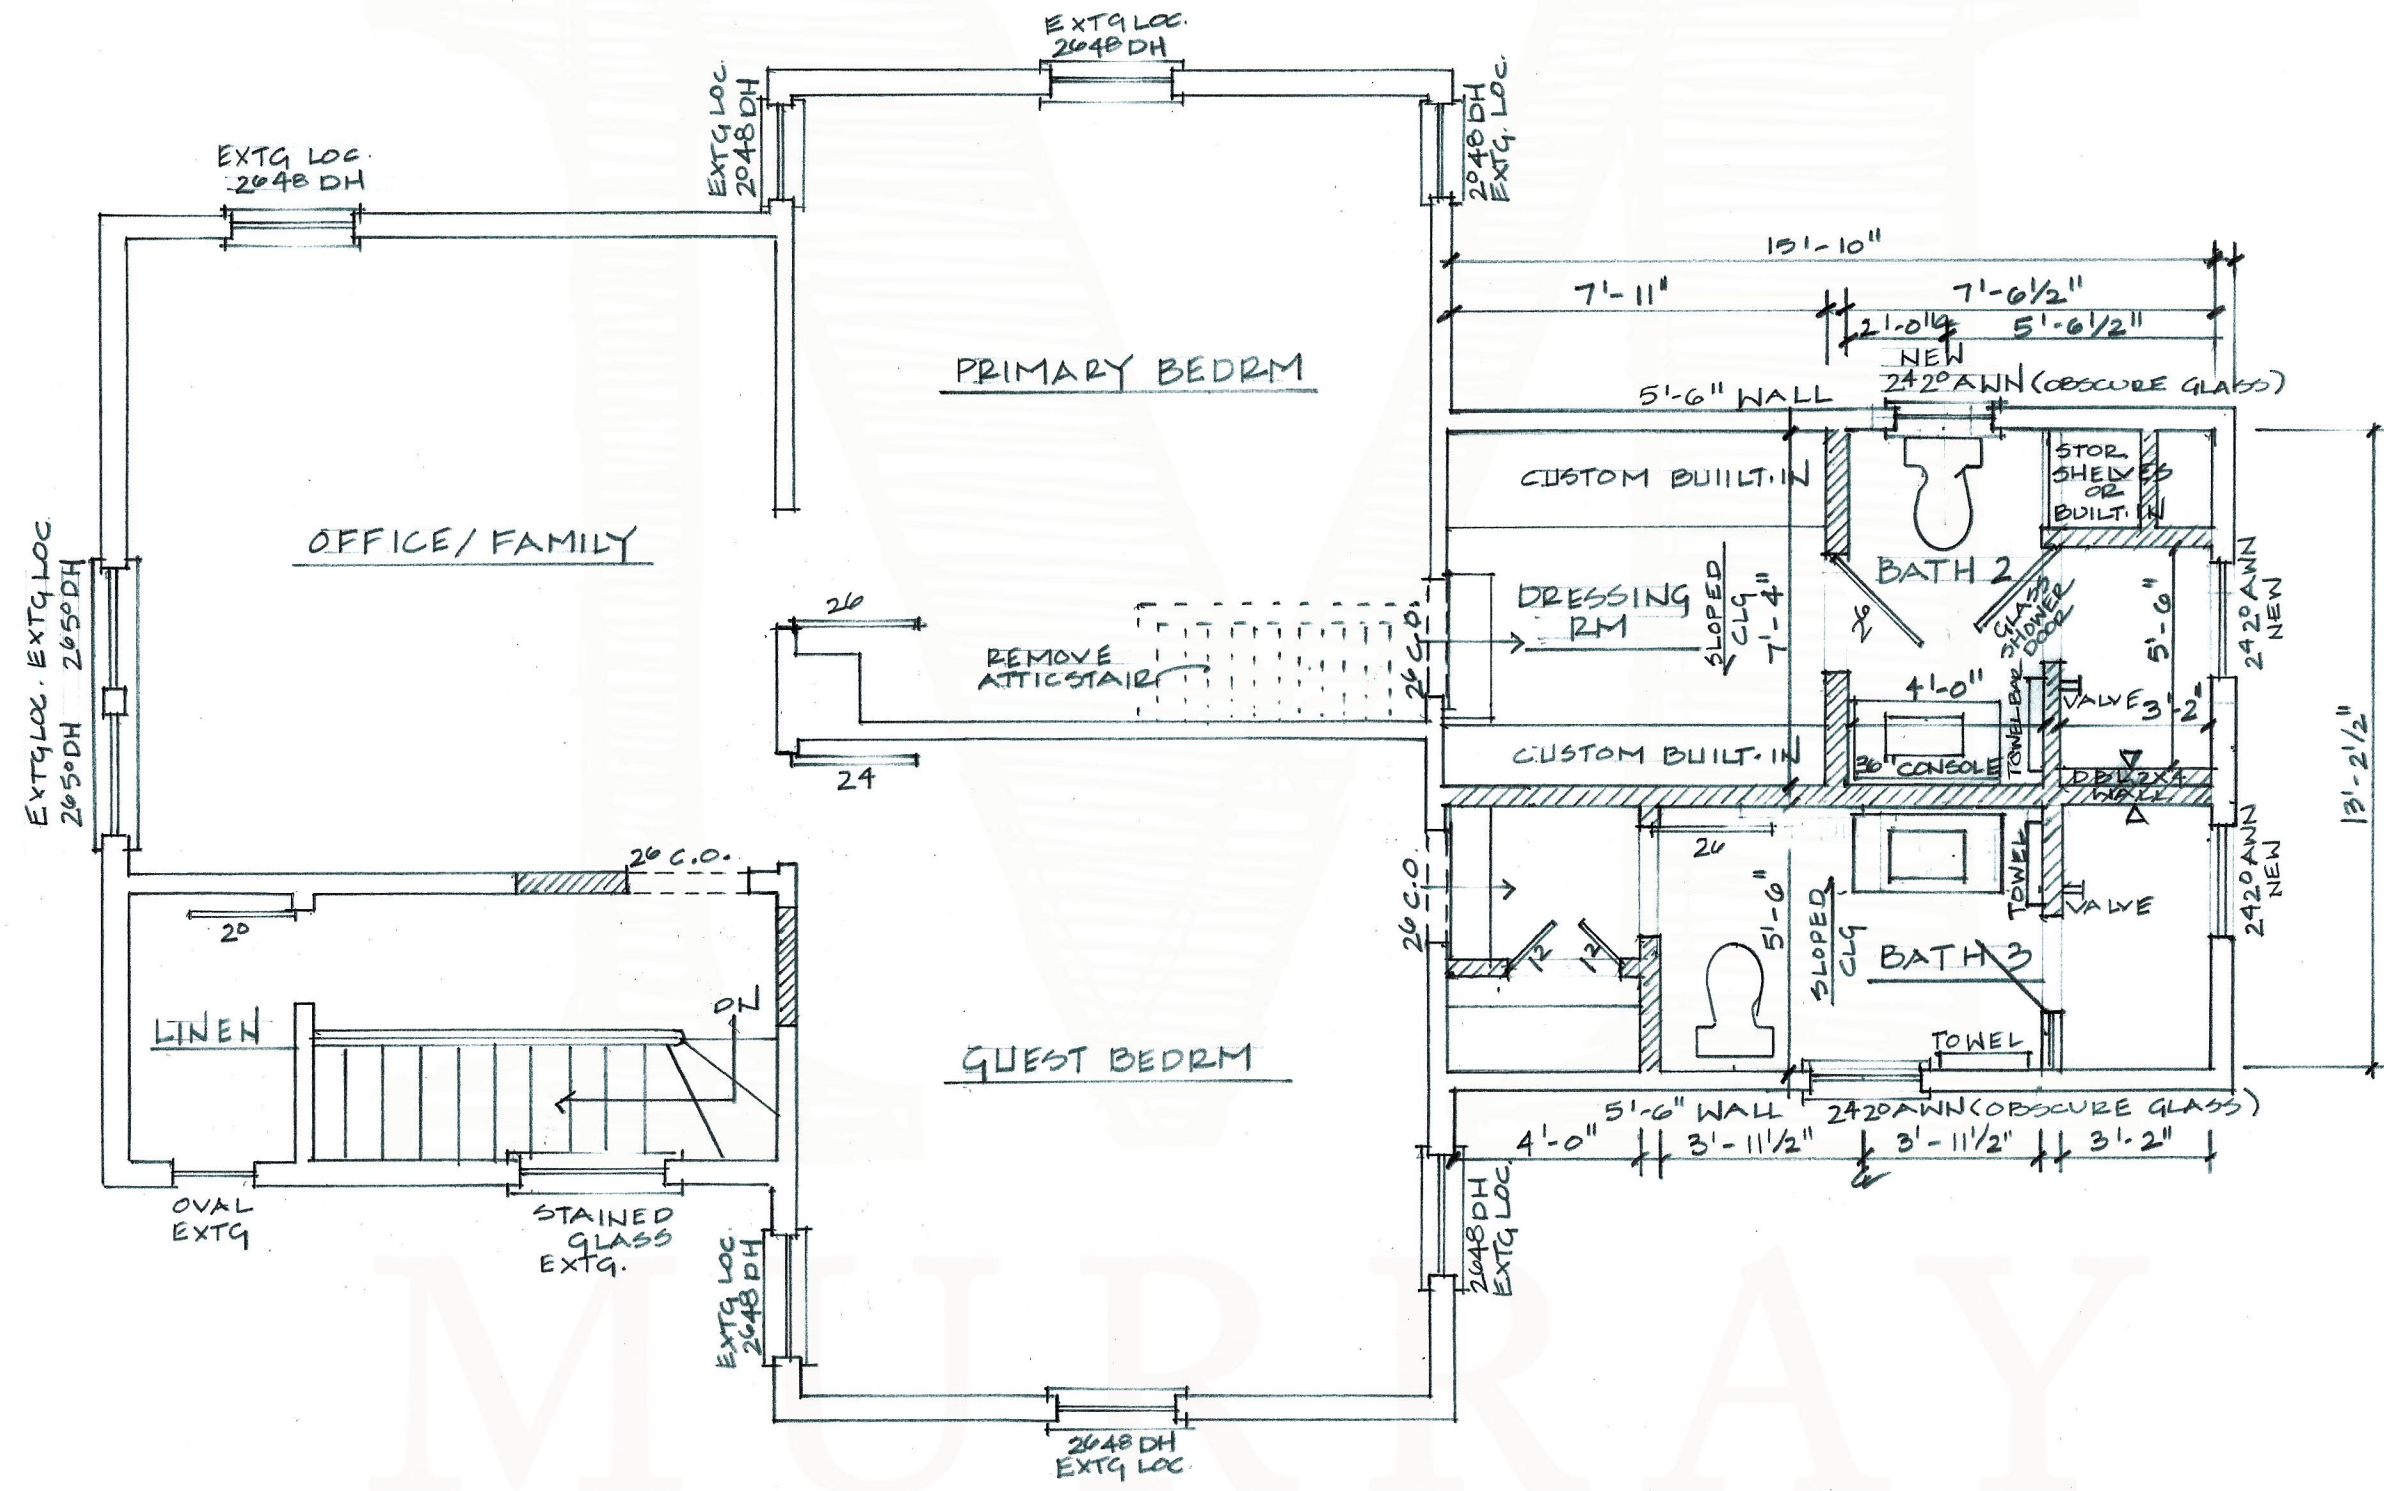

WISS RESIDENCE • 518 FIRST STREET, GREENPORT, NY 11944